


ALTERNATE #1

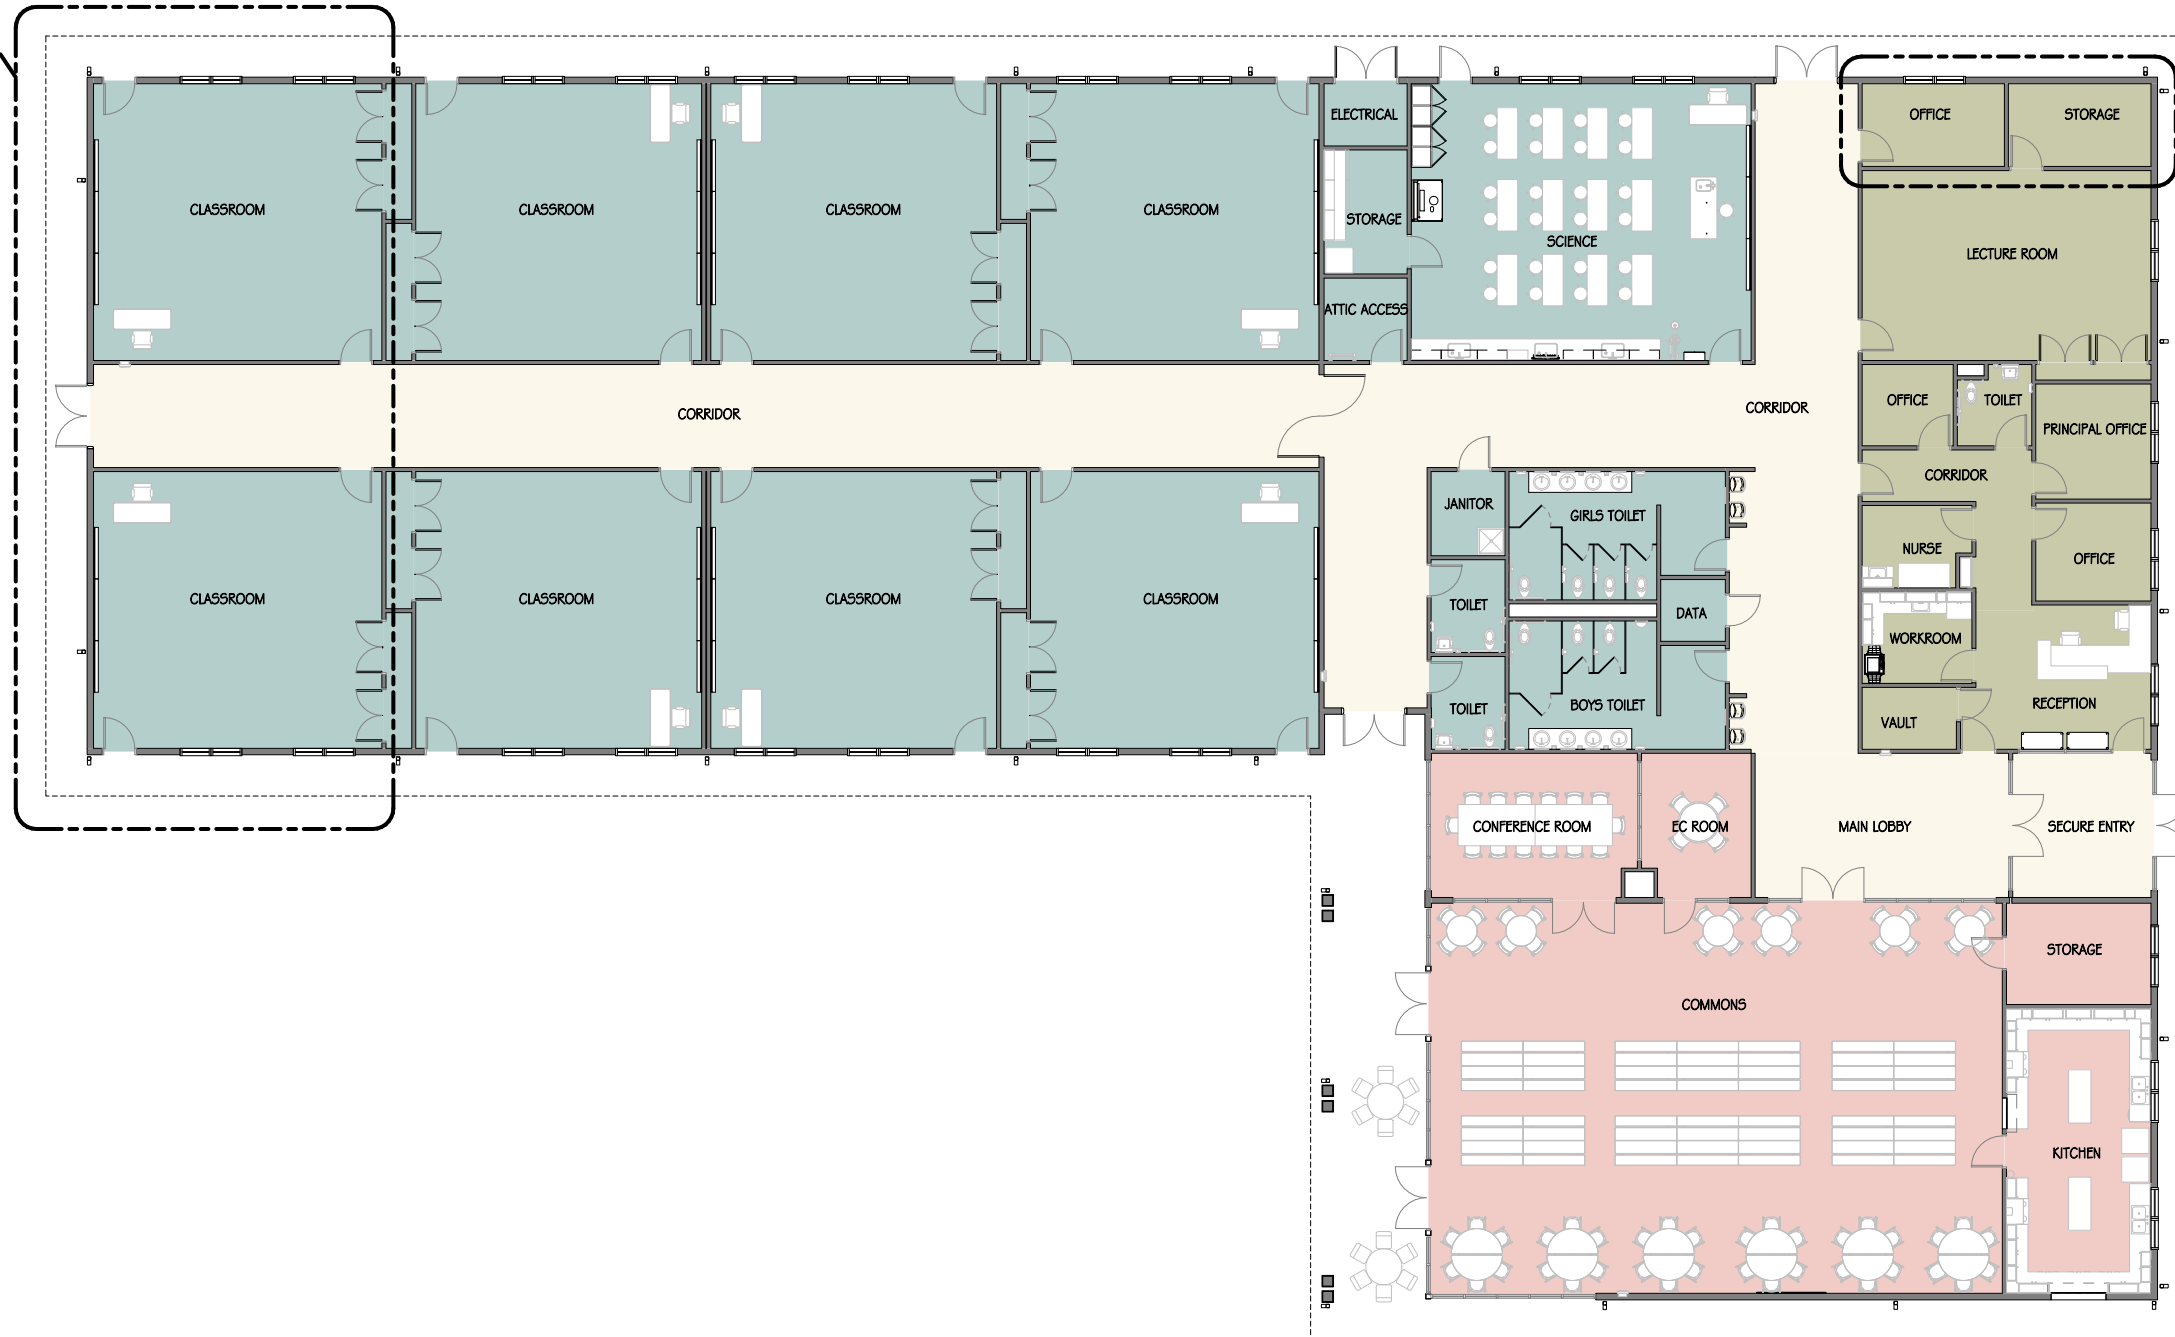

ALTERNATE #1